

PLAN REVISIONS



NO.	DATE	DESCRIPTION

**Moore+Bruggink**  
 Consulting Engineers  
 2020 Monroe Ave.  
 Grand Rapids, MI 49505  
 (616) 363-9801 mailbox@mbe.com

**PAVEMENT MARKINGS EXHIBIT A**  
 IN  
**PLYMOUTH ROAD**  
 FROM HALL ST. TO MARTIN LUTHER KING JR. ST.  
 CITY OF EAST GRAND RAPIDS, KENT COUNTY, MICHIGAN

FIELD SURVEY / DATE	M+B
PROJECT NO.	240216.01
DESIGN DRAWN BY:	JPV
DESIGNED BY:	JPV
CHECKED BY:	RMA
PLAN DATE:	DECEMBER 5, 2024
SHEET NUMBER	<b>1</b> OF <b>6</b>

P:\240216.01 Plymouth Ave Improvements - EGR\CAD\DWG\240216 EXHIBITS.dwg, 2/13/2025 8:07:25 AM, JAMES VANHEKKEN

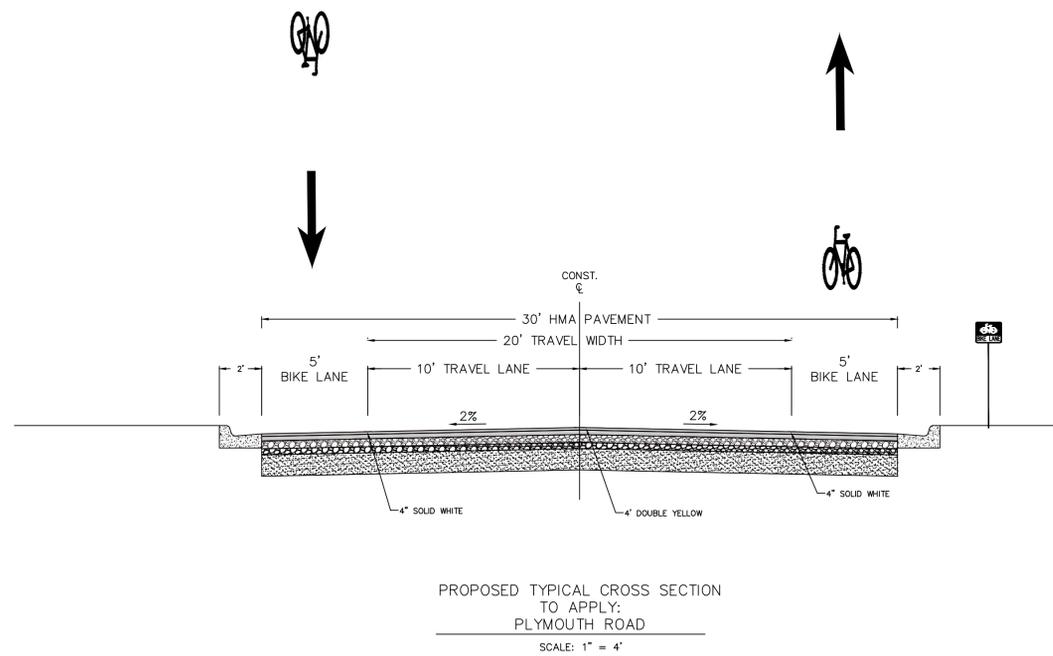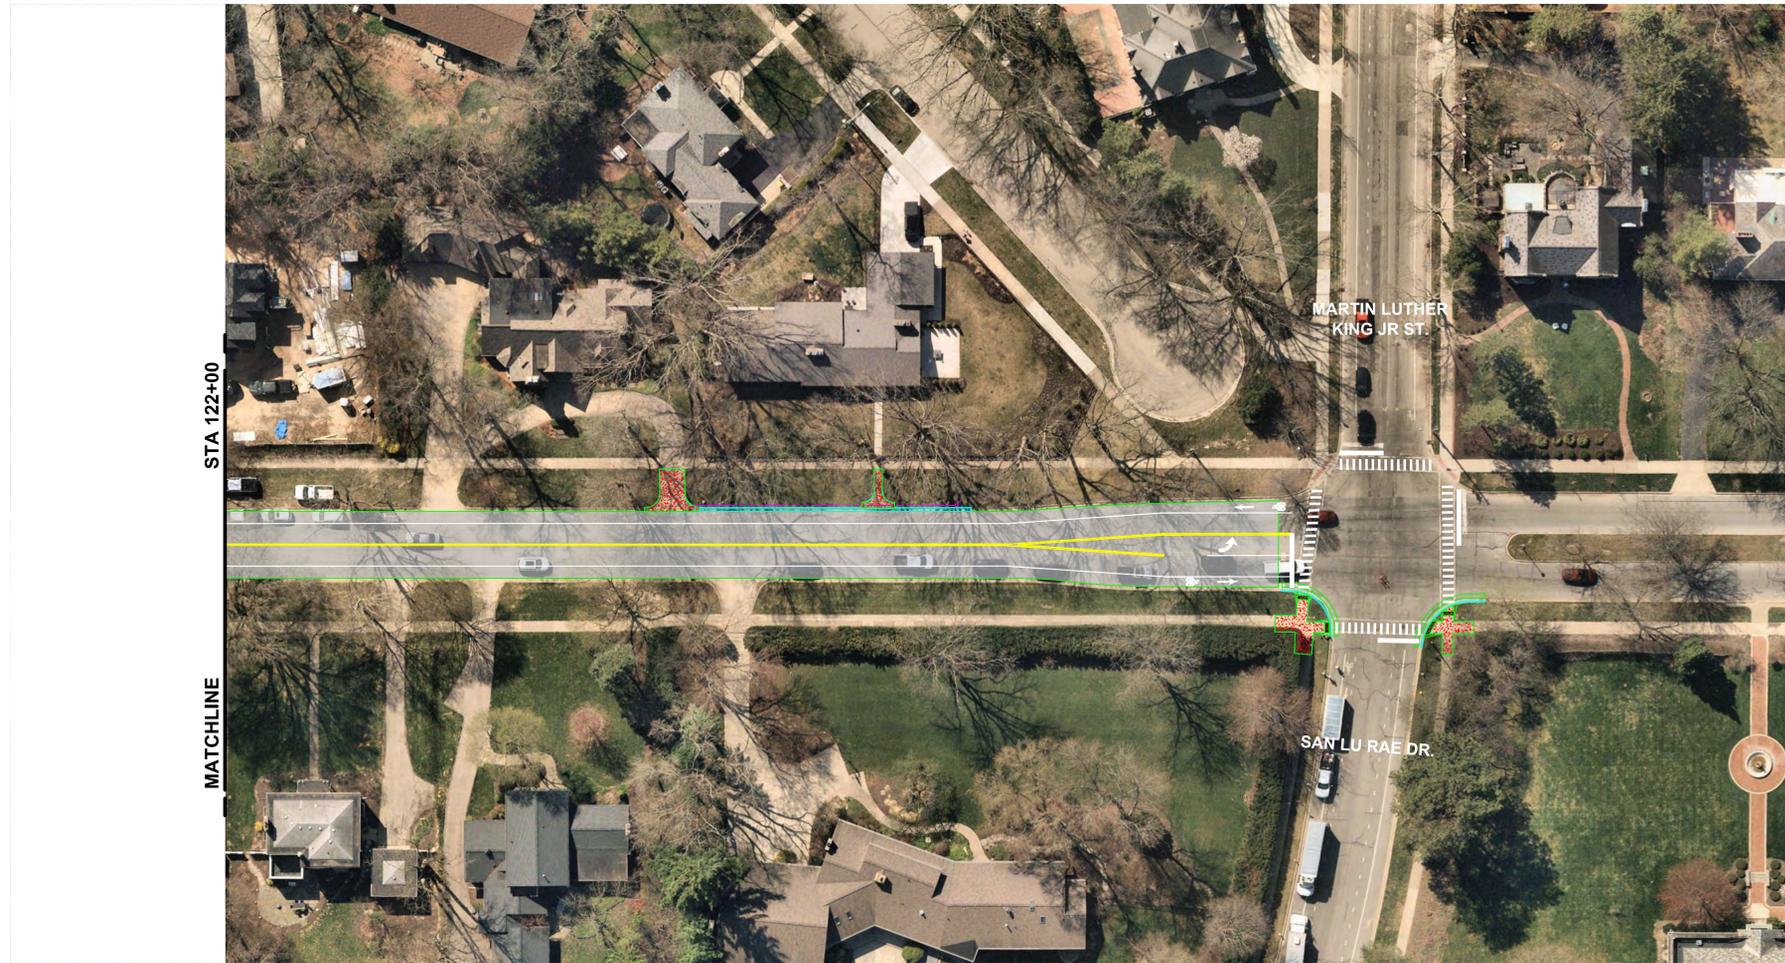

EXAMPLE LOCATION: RICHMOND ST AND HAMILTON AVE



0 20 40  
PLAN SCALE: 1" = 40'



PLAN REVISIONS

**Moore+Bruggink**  
Consulting Engineers  
2020 Monroe Ave.  
Grand Rapids, MI 49505  
(616) 363-9801 | mailbox@mbe.com

PAVEMENT MARKINGS EXHIBIT A  
IN  
**PLYMOUTH ROAD**  
FROM HALL ST. TO MARTIN LUTHER KING JR. ST.  
CITY OF EAST GRAND RAPIDS, KENT COUNTY, MICHIGAN

FIELD SURVEY / DATE  
M+B  
PROJECT NO. 240216.01  
DESIGN DRAWN BY: JPV  
DESIGNED BY: JPV  
CHECKED BY: RMA  
PLAN DATE: DECEMBER 5, 2024  
SHEET NUMBER  
**2 OF 6**



STA 111+00

MATCHLINE

ARGENTINA DR.

ALEXANDER ST.

MATCHLINE

STA 122+00



HALL ST.

STA 111+00

MATCHLINE

FIELD SURVEY / DATE	M+B
PROJECT NO.	240216.01
DESIGN DRAWN BY:	JPV
DESIGNED BY:	JPV
CHECKED BY:	RMA
PLAN DATE:	DECEMBER 5, 2024
SHEET NUMBER	3 OF 6



PAVEMENT MARKINGS EXHIBIT B  
 IN  
**PLYMOUTH ROAD**  
 FROM HALL ST. TO MARTIN LUTHER KING JR. ST.  
 CITY OF EAST GRAND RAPIDS, KENT COUNTY, MICHIGAN

**Moore+Bruggink**  
 Consulting Engineers  
 2020 Monroe Ave.  
 Grand Rapids, MI 49505  
 (616) 363-9801 | mailbox@mbce.com


PLAN REVISIONS




P:\240216.01 Plymouth Ave Improvements - EGR\CAD\DWG\240216\_EXHIBITS.dwg, 2/13/2025 8:07:45 AM, JAMES VANHEKKE

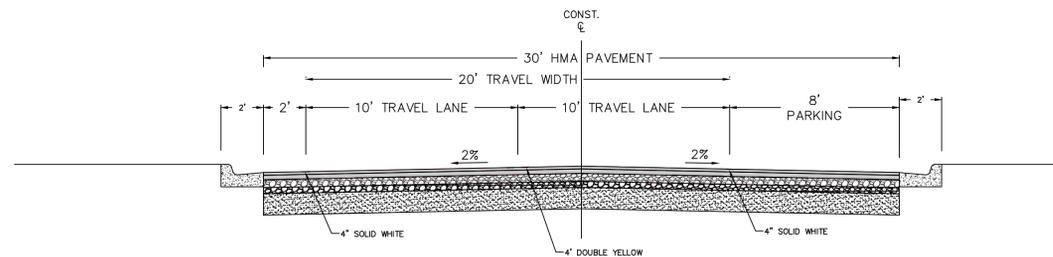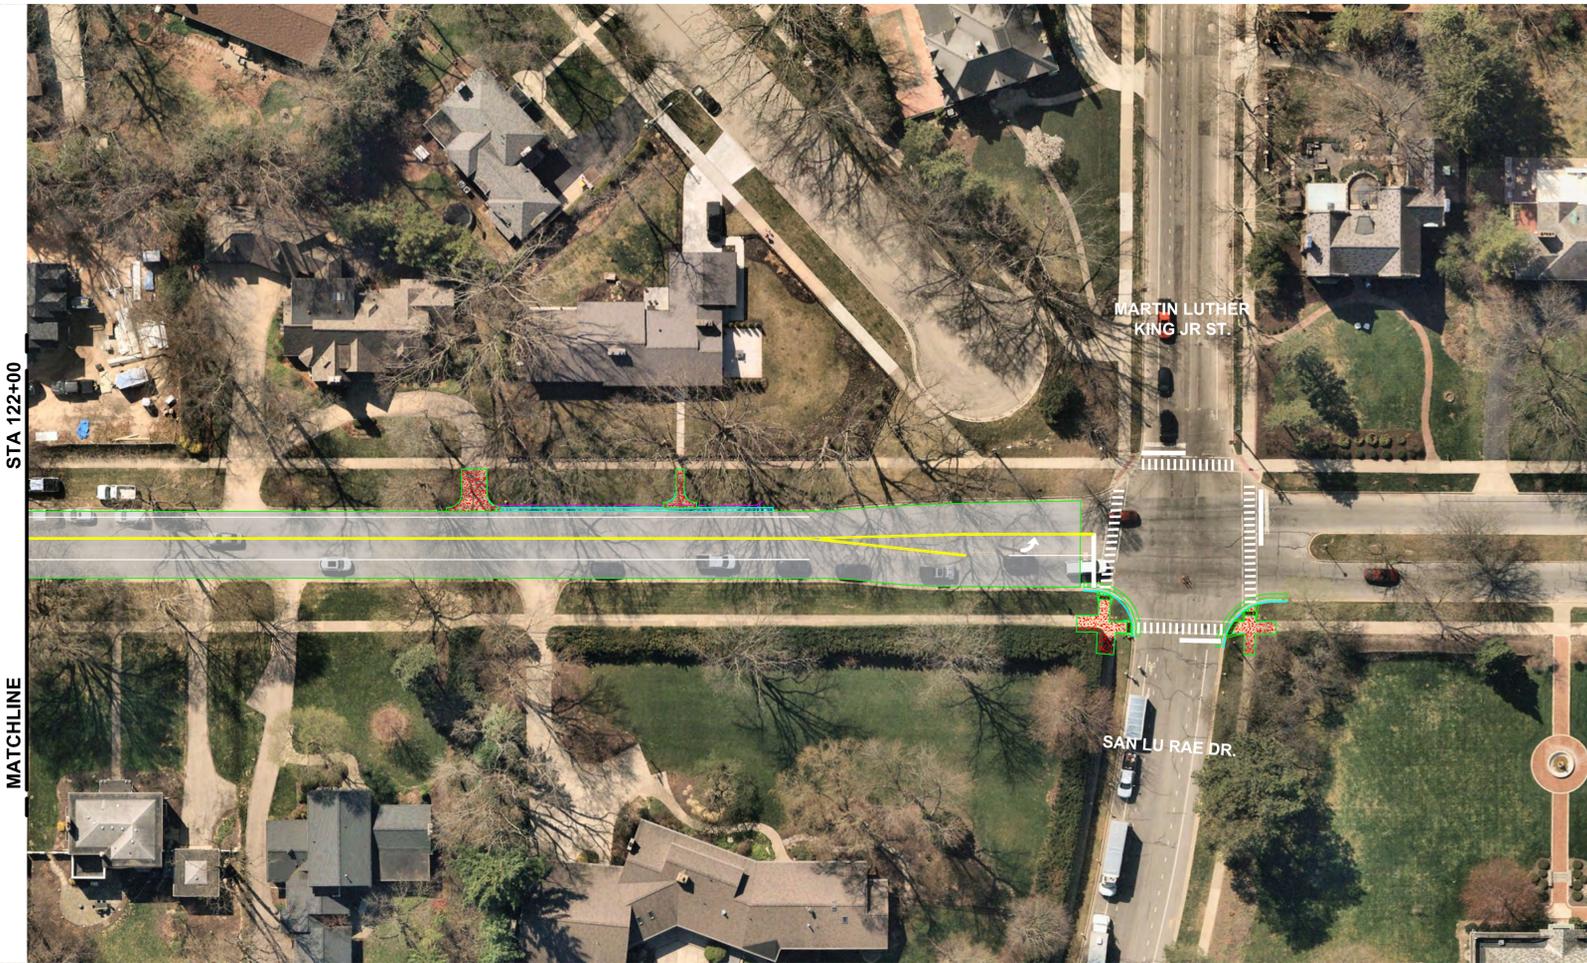

PROPOSED TYPICAL CROSS SECTION  
TO APPLY:  
PLYMOUTH ROAD  
SCALE: 1" = 4'

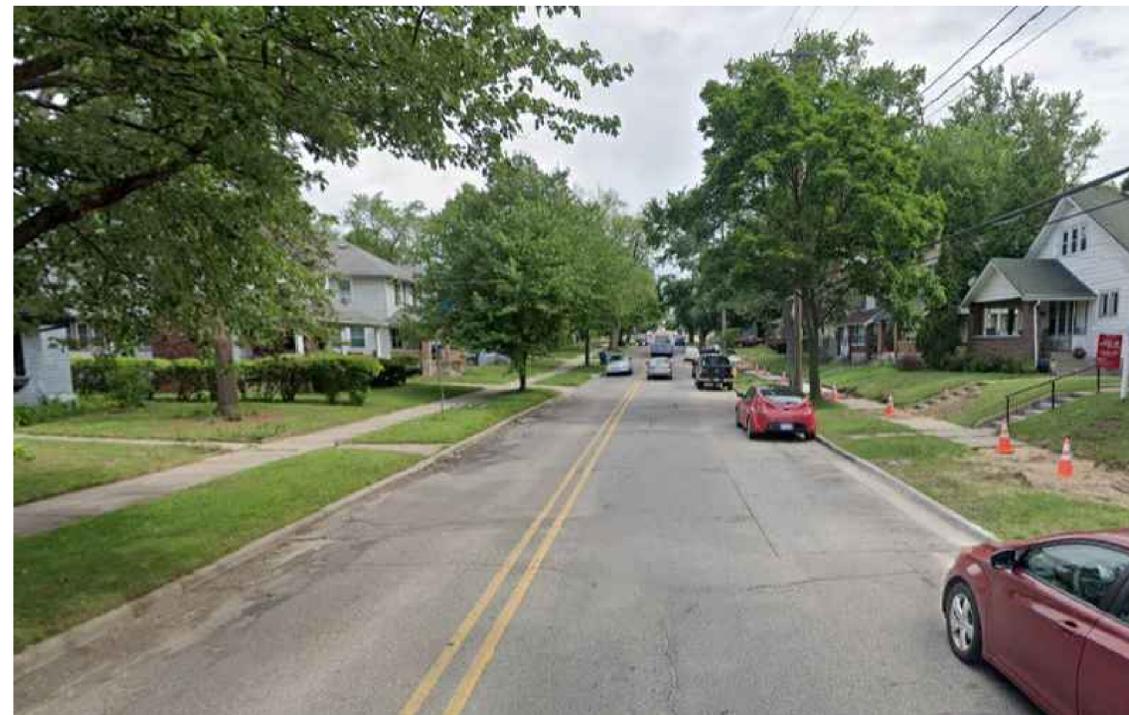

EXAMPLE LOCATION: FULLER AVE NEAR HALL ST

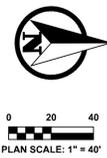


PLAN REVISIONS

**Moore+Bruggink**  
Consulting Engineers  
2020 Monroe Ave.  
Grand Rapids, MI 49505  
(616) 363-9801 mailbox@mbe.com

PAVEMENT MARKINGS EXHIBIT B  
IN  
**PLYMOUTH ROAD**  
FROM HALL ST. TO MARTIN LUTHER KING JR. ST.  
CITY OF EAST GRAND RAPIDS, KENT COUNTY, MICHIGAN

FIELD SURVEY / DATE  
M+B  
PROJECT NO. 240216.01  
DESIGN DRAWN BY: JPV  
DESIGNED BY: JPV  
CHECKED BY: RMA  
PLAN DATE: DECEMBER 5, 2024  
SHEET NUMBER  
**4 OF 6**

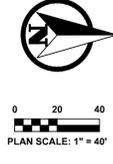

PLAN REVISIONS



**Moore+Bruggink**  
 Consulting Engineers  
 2020 Monroe Ave.  
 Grand Rapids, MI 49505  
 (616) 363-9801 mailbox@mbe.com



PAVEMENT MARKINGS EXHIBIT C  
**PLYMOUTH ROAD**  
 FROM HALL ST. TO MARTIN LUTHER KING JR. ST.  
 CITY OF EAST GRAND RAPIDS, KENT COUNTY, MICHIGAN

FIELD SURVEY / DATE	M+B
PROJECT NO.	240216.01
DESIGN DRAWN BY:	JPV
DESIGNED BY:	JPV
CHECKED BY:	RMA
PLAN DATE:	DECEMBER 5, 2024
SHEET NUMBER	<b>5</b> OF <b>6</b>

P:\240216.01 Plymouth Ave Improvements - EGR\CAD\DWG\240216\_EXHIBITS.dwg, 2/13/2025 8:08:05 AM, JAMES VANHEKKE

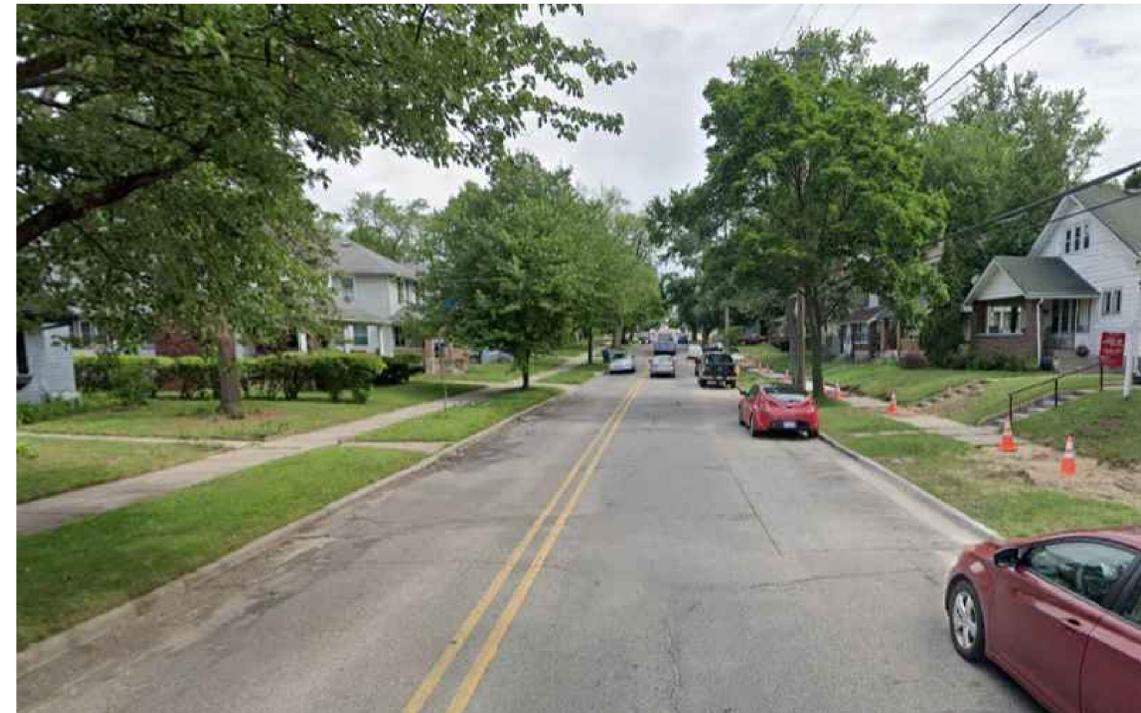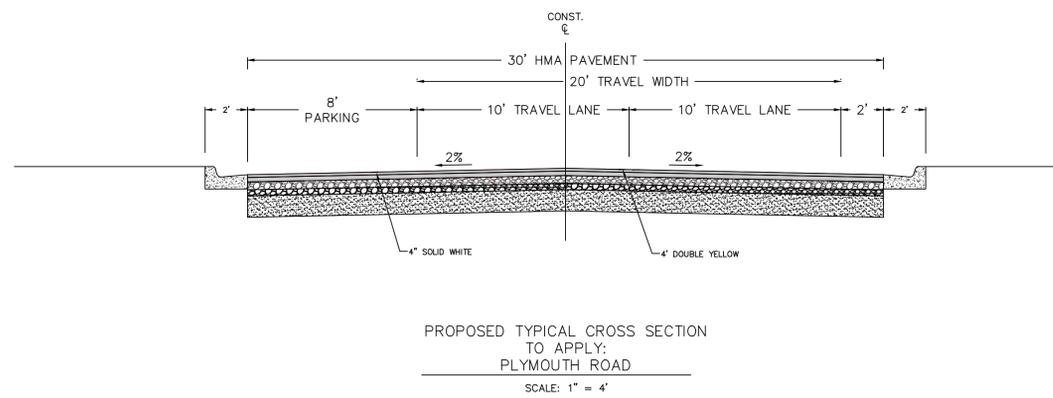

EXAMPLE LOCATION: FULLER AVE NEAR HALL ST



0 20 40  
PLAN SCALE: 1" = 40'



PLAN REVISIONS

**Moore+Bruggink**  
Consulting Engineers  
2020 Monroe Ave.  
Grand Rapids, MI 49505  
(616) 363-9801 mailbox@mbce.com



PAVEMENT MARKINGS EXHIBIT C  
IN  
**PLYMOUTH ROAD**  
FROM HALL ST. TO MARTIN LUTHER KING JR. ST.  
CITY OF EAST GRAND RAPIDS, KENT COUNTY, MICHIGAN

FIELD SURVEY / DATE  
M+B

PROJECT NO. 240216.01

DESIGN DRAWN BY: JPV

DESIGNED BY: JPV

CHECKED BY: RMA

PLAN DATE: DECEMBER 5, 2024

SHEET NUMBER

**6 OF 6**